

# Shaping Smart City transportation with Traffic Congestion

## Solutions: Bhubaneswar, Odisha

### Abstract:

Transportation and connectivity are of the most domineering aspects of developing cities and is necessary for ensuring the growth of urban areas. The perplexing, perpetual and complex concerns in present cosmopolis are sluggish traffic movement and jamming. In India, due to rapid increase in population along with urbanization and improved living condition, the vehicular population have increased massively. Traffic congestions has become a major problem at intersections. The main objective of this project is to analyse traffic problems at a suitable intersection and suggesting an alternate solution. In this study, we have taken two main intersections, one at Kalinga Hospital Square junction and another at Damana Square junction. After analysing and comparing peak values of two intersections, junction with highest peak value is of first choice. According to IRC: SP: 90-2010, manual for grade separators and elevated structures the maximum volume a rotary can handle is specified as 5000pcu/hr and an elevated structure could be provided beyond this limit. A simple grade separator, that is, a flyover provided at this intersection to segregate the high volume of traffic. With the flyover at the intersection, major proportion of the traffic volume is side tracked to the fly over bridges, and abridges the delay of vehicles. Thus, the same volume of traffic bifurcate to move at two different levels and leaves no chance for any accident. On implementation of the project, along with smart traffic and the intelligent transportation system, the present and future demands of the traffic flow along the route will be satisfied without any distraction in traffic management.

Keywords: Bhubaneswar, Grade-separator, fly over, Smart Transport; Urbanization, Traffic Jam

### 1.1 INTRODUCTION

Rising traffic congestion is an inevitable disorder in large and growing metropolitan cities globally. Wild rise in human growth has resulted in an extensive increase in vehicular population. People in urbans have higher socio-economic status than before. Growing traffic and delay in travel time is an inevitable disorder fast growing metropolitan cities. There is paradigm shift in pavement, mode of transport, and traffic control has transformed melancholic and risk less movement to fast, expensive self-owned vehicles in use.



Fig 1a,b Two fringe points between NH-16 (Jaydev Vihar to KIIT square)

These personal modes of conveyance are leading to more traffic problems in present scenario. People suffer from the daily inconvenience caused due to delayed traffic during busy hours. India ranks 2<sup>nd</sup> from top to have  $\approx 5.604$  million km of road grid net, heading USA 6.733 million km of road network.

The causes of traffic congestions include improper planning of roads in terms of considering future capacity. Therefore, traffic analysis is essential for improvement of existing facilities and future needs of the road. The construction of Flyovers at intersections are poised to be traffic congestion solutions with smart traffic management when the majority of the traffic travels between the two fringe points between NH-16 (Jaydev Vihar to KIIT square) (**Fig 1 (a)** and **Fig 1(b)**). The new access-controlled fly over add two extra lanes for uninterrupted traffic that enhances the pavement capacity by depleting the travel time so that more traffic is accommodated. The significant enhancement of traffic volume with surged pavement capacity eliminates the chances of congestion, accidents and conflicts.

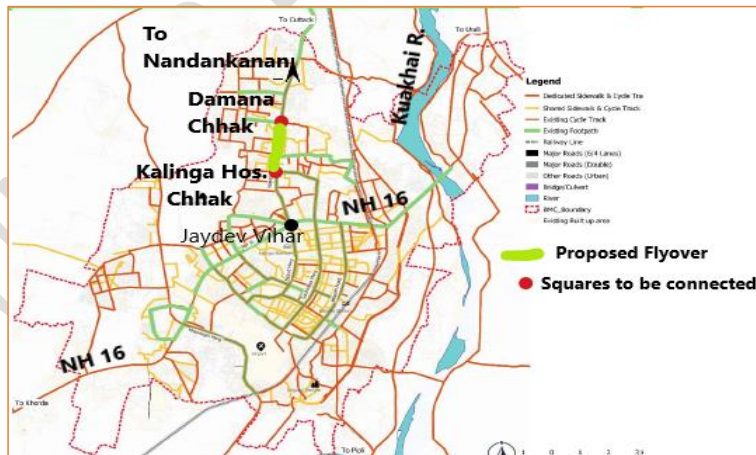


Fig 2: Proposed flyover from Kalinga Hospital and Damana; BBSR (Source: BMC map modified)

Bhubaneswar was a temple city in 1948 housed in area 25.9km<sup>2</sup> transformed to new capital and presently one among the flourishing smart city in 2022 comprising of area 186km<sup>2</sup> (BMC has 147km<sup>2</sup>). Starting from a population of 16k in 1950 architecturally planned for accommodating 20k more officials. The healthy climate, availability of more land, the township flourished, expanded, and accommodating today in 2022 projected for 1200k citizens. Parallel to the urban agglomeration, the city has planned for easy and wider road infrastructure to accommodate expanding traffic. The transport utilities like roads, railways and airport covers an area of 10.93 km<sup>2</sup> inclusive institutional utilities. With expansion of the city the transport network, particularly the surface connectivity given more weightage (**Fig 2**).

Air pollution, noise, human health hazards, environmental degradation and accidents/trauma are the symptoms of traffic congestion metropolis (Bhuyan et al., 2013<sup>[1]</sup>, Gupta et al., 2019<sup>[2]</sup>, Montanaro et al., 2022<sup>[3]</sup>). It is alarming that The Odisha state Crime Branch, and the transport department reported that deaths due to road accidents were 3931 in 2014 in 5111km of roads, which has been rose to 4738 during 2020. The accident death/100 accidents was 48.2% above the nation's average 36.65%. <https://www.ceicdata.com/en/india/roads-and-highways-statistics-length-of-roads-by-structure>. The worst sufferers are the young age group mass. In this paper, traffic congestions evaluated at selected intersections and data regarding the traffic volume collected manually by insitu field observations. On analysis, the observed data, numerous ameliorative measures basing on projecting focus on junction upgrading and substitute maneuver plans. Despite of the huge investment on the renovation, congestions abridged to certain extent by providing signalized traffic junctions, providing roundabouts, flyovers, interchanges, etc (Shradhesh et al., 2020<sup>[4]</sup>).

## 1.2 Review of literature:

In developing countries, traffic mismanagement and surged plying of Motor vehicles have enhanced frequency and vivacity of accidents causing, health concerns, trauma and deaths both human and animals which is one of the major anthropogenic disaster at present (Gopal Krishnan 2012<sup>[5]</sup>, Goetz et al., 2019<sup>[6]</sup>, Droj et al., 2022<sup>[7]</sup>). Traffic jamming is the sluggish speeds, prolonged journey spell, and cropping means of transportation and making traffics queueing on roads during peak hours that decelerates the movement of traffic making flow congested, (Muneera et al., 2020<sup>[8]</sup>). The road traffic accidents (RTA) have posed major public health and environmental threats in developing countries (Agrawal et al., 2011<sup>[9]</sup>). There is escalation in numbers of motorized vehicles with rising demography and their modernization. Simultaneously, there is adequate expansion of the road and highway networks which has led to the challenges of adverse factors, such as the increase in road accidents, noise and environmental pollution in India (Jha et al., 2003<sup>[10]</sup> Ruikar 2013<sup>[11]</sup>, Saberi et al., 2020<sup>[12]</sup>). RTA's increases in winter months particularly in daytime (Office hours) Shrama et al., 2021<sup>[13]</sup>. City infrastructural expansions like metro

rails fly overs, lane augmentations, improvement of old existing roundabouts blocking the roads and generating traffic jams (Solanki et al., 2016<sup>[14]</sup>),

Policies implementation to reduce traffic congestion in Indian city roads are common. The growth of city infrastructures in transportation and drainage sectors making the flow to be hindered for months together and increasing health problems, accidents and citizens normal movement within the cosmopolis (Verma et al., 2021<sup>[15]</sup>, Bokaba et al., 2022<sup>[16]</sup>). In Indian context, road congestion arises from reasons, like incidents, traffic signals, weather, drainage congestion, defective/inefficient traffic management, climate driven, excess demands, working zones, special occasions like matches, festivals, trade fairs, or cultural events so to be planned efficiently, (Falcocchio, 2015<sup>[17]</sup>, Arfin et al., 2020<sup>[18]</sup>). In India, smart cities have developed according to government initiation, 100 cities planned. The present city, the Bhubaneswar, the capital city of Odisha. The smart cities have transportation as one of the key focussed area, Saberi et al., 2020<sup>[12]</sup>. Various strategies those can ameliorate traffic congestion in future smart cities are IOT, ITU –T (International Telecommunication Union – Telecommunication), and ICT (information and communication technologies), and many other tools. Replacements and renovations of old squares by roundabouts or Stack Type Traffic Interchanges to address the traffic congestion (Sahoo et al., 2020<sup>[19]</sup>, Dash et al., 2021<sup>[20]</sup>). Electrical vehicles are best gadgets for saving CO<sub>2</sub> in the urban atmosphere and SPV are best solutions for smart transportation (Rao et al., 2022<sup>[21]</sup>).

Present paper investigates the status, expansions, and emergent progresses in carriage and transport sector. Study of the innovative spreads in urban smart transport system that shall shape the living standard and lively hood qualities of passenger/goods without encountering inconveniences in selected 100 smart cities of India, (Mishra et al., 2019<sup>[22]</sup>).

### 1.3 METHODS AND METHODOLOGY:

Traffic jam in the Jayadev Vihar and Nanadan Kanan road (KIIT square) is one among the present major issues in transportation sector of Bhubaneswar city in spite of regular expansion of the said road by government line departments. The expanded the road network cannot cope with the parallel increase in traffic volume particularly during peak hours. The critical problem during at peak hour's traffic jam of the day. The possible solutions drawn along with smart transport tools explored. The methodology of the search is in Fig-3.

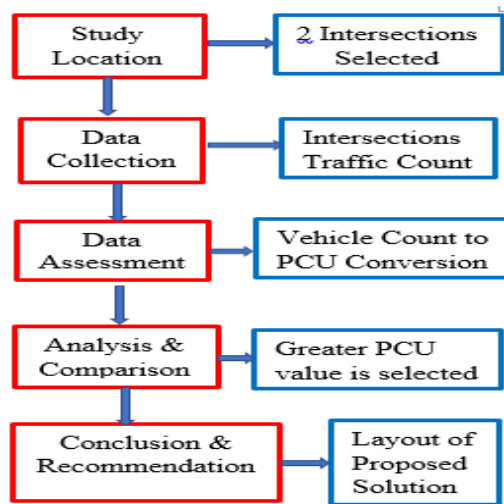


Fig 3: Methodology for proposed solution against traffic congestion in Kalinga Hosp. to Damana road

## 2.0 RESEARCH FRAMEWORK

The methodology consists of five steps, from selecting the intersection to providing layout of the alternative solution. After choosing the right intersection based on the analysis on the tabulated data, field measurements taken for the same intersection. Then an alternative solution suggested for reducing the traffic congestion.

### 3.1 Data collection method

There are mainly two categories in traffic counting; they are manual counts and automatic counts. In this quest, the methods are either manual counting or implemented by use of tally marks. The primary data obtained from the inventories later organized to analysis and inherit inferences. The traffic on each arm counted and recorded separately for each movement. The other method is automatic counting method, which involves various types of instruments; having their own pros and cons. The extensively used gadgets are tubes (pneumatic), inductive loops, sensors (weigh-in-motion), micro-millimetre and video camera. Here the method adopted is manual counting of different category of vehicles, since it is a direct and easy method involving no expensive equipment (**Table 1**).

Table-1: Salient Features of traffic congested Intersections at Kalinga Hospital square & Damana Chhak

Intersection	Salient Features	Location Map
Kalinga Hospital Square	Intersecting: Four no's of major 4-lane road i.e. Towards Jaydev Vihar, Nandankanan, Acharya Vihar and Rail Vihar	
Damana Square	Intersecting: Four no's of major 4-lane road i.e. Towards Jaydev Vihar, Nandankanan, Sailashree Vihar/DAV School & Mancheswar Area	

Commented [Abdulhaq1]: Please  
The map section is not clear

Commented [Abdulhaq2]: Check please

Commented [Abdulhaq3]:

Commented [Abdulhaq4]:

### 3.0 DATA COLLECTION AND ANALYSIS

#### 3.2 Estimation of PCU

Passenger Car Unit (PCU) defined, as the weightage feature agreed with the traffic volume. Some specific vehicles are susceptible to upset to an extent, to increase in its proportion of total volume of traffic. In view of these factors, the PCU conversion factor for each category of vehicles have, recommendations are IRC 106-1990<sup>[1]</sup> (Table 1). Accordingly, each category of vehicle has to give proper weightage with their respective conversion factor to express the capacity of city roads in terms of a common unit of specific vehicle category to handle the mixed traffic situation. PCU is an approach used to convert the heterogeneous traffic volume to its equivalent homogeneous. Use of appropriate PCU value for distinct vehicle categories, which lead to correct measure of homogeneous traffic volume in the mixed traffic situation, which holds significance in providing the desired level of service. IRC 106-1990<sup>[1]</sup> provides the PCU factors for different categories of vehicles.

The equivalent PCUs of different vehicular categories do not remain constant under all circumstances. In urban state of affairs, various speed of different classes of vehicle is generally low. The PCU factors are mainly function of the physical dimensions of various vehicles. One car considered as a single unit, cycle or two wheelers considered as half or three-fourth of a car unit depending upon the percentage. Bus, truck causes a lot of inconvenience because of its large size. The higher order wheeled vehicles have values considered 2.2 or 3.7 according to their total percentage. In addition, the PCU of a particular vehicle type has effect by a certain extent to increase in its proportion in total traffic. Considering all these factors, the PCU conversion factor for each category of vehicles recommended is to be adhered to the stipulations made prescribed in IRC: 106-1990<sup>[11]</sup> table 1. Accordingly, each category of vehicle on multiplication with their respective conversion factor and denotes the capacity of urban roads in terms of a common unit **Table 2 (a) and Table 2(b).**

**Table-2(a): Traffic survey results at Kalinga Hospital square signal**

Name of Arm	Total Vehicles	Total Vehicles in PCU	Hourly Volume	Hourly Volume in PCU
<b>9.00AM -10.00AM</b>				
Jaydev Vihar-Rail Vihar	595	998		
Jaydev Vihar-Nandankanan	1878	2373		
Jaydev Vihar-Acharya Vihar	1528	2158	4001	5529
<b>6.00PM-7.00PM</b>				
Jaydev Vihar-Rail Vihar	1095	1552		
Jaydev Vihar-Nandankanan	1721	2285		
Jaydev Vihar-Acharya Vihar	1625	2278	4441	6115

**Commented [Abdulhaq5]:** Please Refer to reference

**Commented [Abdulhaq6]:** Please Explain date of survey  
Peak time for day and night  
PHF  
Geometric dimensions

**Commented [Abdulhaq7]:** Please Used standard simple ; NB ; SB ; WB and EB  
Based on the HCM2000 methodology

**Commented [Abdulhaq8]:** Please Why used accumulative delay in order to predicted LOS of intersection

**Table-2(b): Traffic survey results at Damana square signal**

Name of Arm	Total Vehicles	Total Vehicles in PCU	Hourly Volume	Hourly Volume in PCU
<b>9.00AM -10.00AM</b>				
Jaydev Vihar-Sailashree Vihar/DAV School	590	995		
Jaydev Vihar-Nandankanan	1875	2370		
Jaydev Vihar-Mancheswar	1525	2155	4000	5525
<b>6.00PM-7.00PM</b>				
Jaydev Vihar-Sailashree Vihar/DAV School	1092	1550		
Jaydev Vihar-Nandankanan	1720	2280		
Jaydev Vihar-Mancheswar	1623	2275	4441	6110

### 3.2.1 LEVEL OF SERVICE (LOS) ESTIMATION

**LOS** is the qualitative measure that describe operational settings of roadway, and the awareness of drivers and passengers. Six levels of services designated by IRC 106-1990<sup>[10]</sup> from A to F. **LOS-A:** the condition



of free flow with average travel quickness. The **level of comfort** (values 0.3-0.39) and conveniences delivered to the road users are excellent. **LOS-B**: Represents a zone of stable flow where drivers have the freedom to select their desired speed. Level of comfort and convenience provided is less than the Level of Service A and ranges from 0.4 to 0.49. **LOS-C**: The general level of comfort and convenience declines at this level. It ranges from 0.5 to 0.59. **LOS - D**: Represents a limit of stable flow, where conditions are approaching close to an unstable flow. Slight increase in traffic flow can cause operational problems at this level and lies from 0.6 to 0.69. **LOS - E**: Represents operating conditions when traffic volumes are at or close to their capacity level. **LOS - F**: Represents a zone of forced or breakdown flow (**Table 3**).

Table 3: Operational conditions of traffic stream on the proposed study area

Study Area	Name of Arm	PCU/hr	Design Service Vol.	Ratio	LOS
Kalinga Hospital Square	Jaydev Vihar-Rail Vihar	2285	3600	0.63	D
	Jaydev Vihar-Nandankanan	2278	3600	0.63	D
	Jaydev Vihar-Acharya Vihar	1552	3600	0.43	B
Damana Square	Jaydev Vihar-Sailashree Vihar/DAV School	1280	3600	0.35	A
	Jaydev Vihar-Nandankanan	1011	3600	0.30	A
	Jaydev Vihar-Mancheswar	938	3600	0.30	A

**Commented [Abdulhaq9]:** Please How to calculated


**Commented [Abdulhaq10]:** Please This mean capacity This method is un-suitable to predicted LOS Check with HCM

### 3.3 FINALIZATION OF AN INTERSECTION

The traffic flow over a road are variable throughout, during day/night or weekly or seasonally and also varies geospatially. The peak hour is the critical period of operations and warrants high capacity requirements for a given location. On comparing the Traffic volume count data's and also the tabulated Level of Service of the two intersections (Kalinga Hospital Square signal, and Damana Square signal), it is clear that both are the congested junction. The maximum traffic volume obtained for the Kalinga Hospital Square and Damana Square signal, which is about 6115 pcu/hr. The peak hour of this signal junction found to be 6.00 to 7.00 pm. During peak hours, the vehicles experience slower speeds, longer trip times and increased vehicular queuing at the signal. Due to the high density, the drivers could not have freedom to speed and maneuvers within the stream of congested traffic. The level of comfort and convenience become poor at this intersection (Fig 4-1(a) and Fig 1(b)).





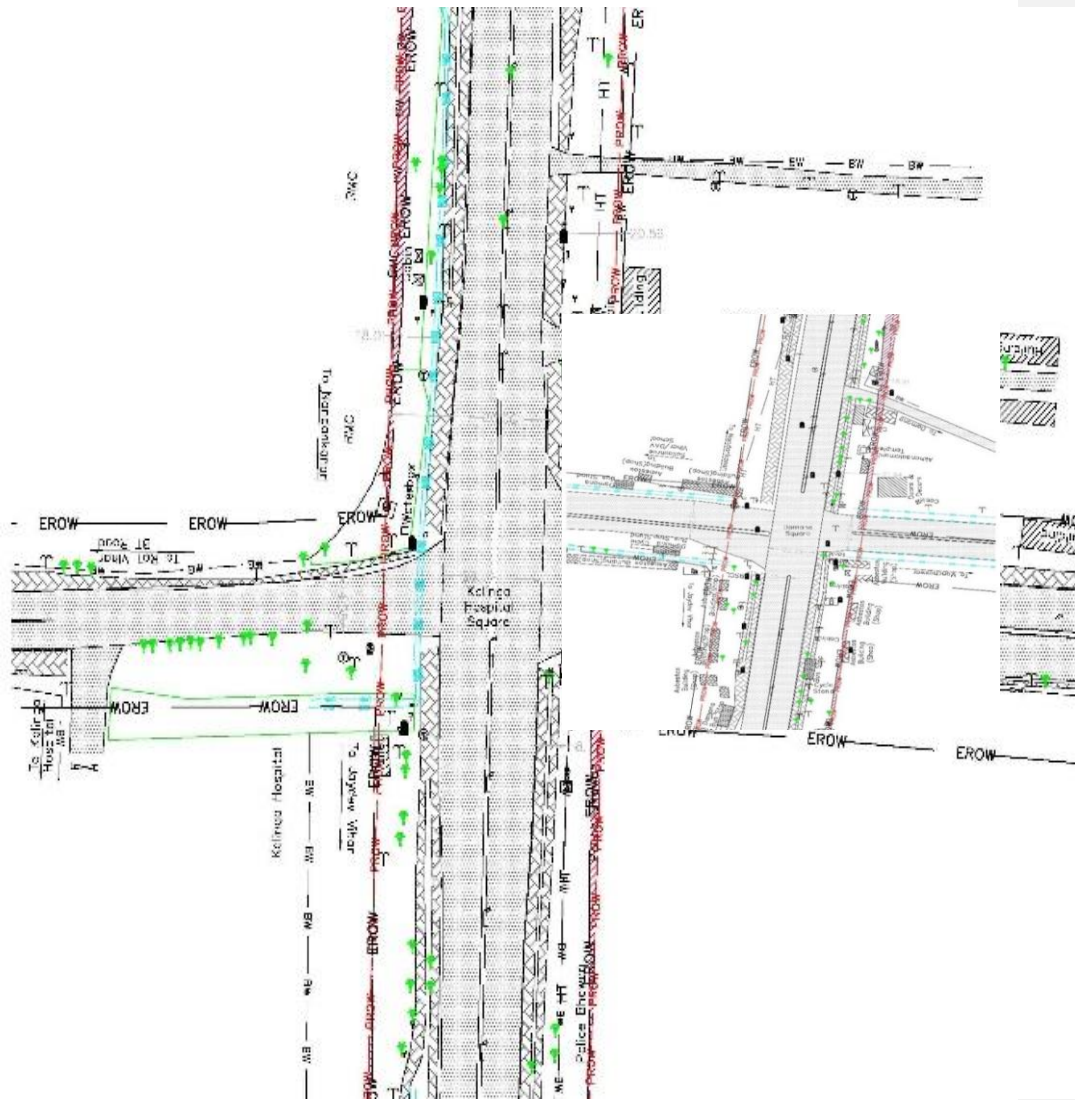

#### 4.1: FINALIZATION OF INTERSECTION:

After analysing and comparing peak values of two intersections the Kalinga Hospital Square signal junction and Damana Square with a highest peak value of 6114 pcu /hr selected. The capacity calculations made from observational field data reveals that intersection would fail to cater to the future traffic demands. IRC: 65-2017<sup>[v]</sup>, Guidelines for planning and design of roundabouts, specifies the traffic volume a roundabout can handle efficiently is 3000 pcu/hr. According to IRC: SP: 90-2010<sup>[i]</sup>, Manual for grade separators and elevated structures the maximum volume a rotary can handle is specified as 5000 pcu/hr and an elevated structure could be provided beyond this limit. An interchange recommended only when the traffic volume is above 10,000 pcu/hr. A simple grade separator, that is, a flyover at this intersection would be the most feasible way to segregate the high volume of traffic.

Keeping pace with the increasing traffic on the road creates limited space left in the both dimensions. The option left, is to take the advantage of third dimension i.e. flyover or 3-T stacks construction. Flyovers are overpass or high-level road bridge that crosses/overpass a thoroughfare interchange or intersection. It is a grade separator built over a traffic intersection is there to allow people to divert to fly over the movement. With the flyover bridge at the intersection, a major proportion of the traffic volume diverted to the bridges, and time delay can reduce over the same period. In case of a Simple flyover, the main road used for fast traffic need to pass by a high level by a bridge, providing ramps on both the approaches and slow traffic made to pass underneath. Thus, the traffic pass at two different levels and leaves no chance for an accident. It needs large area of land. All the conflicting stream of traffic avoided, and so traffic can move at its own speed.

Roundabouts found to be a suitable solution to manage the traffic flow under the flyover. Roundabouts are a type of circular intersection or junction in which road traffic flows continuously around the central island. The vehicles entering the roundabout gently forced to move in a clockwise direction. These are efficient intersection design over signalized intersections depending upon the traffic and site data.

#### 4.1: 2D LAYOUT

2D layout of the flyover plotted in AutoCAD considering the existing measurements. The median of existing and the proposed layout is kept as same and lanes offsite from median to both the sides (**Fig 5**).

**Commented [Abdulhaq11]:** Please  
Need more details to suggested that

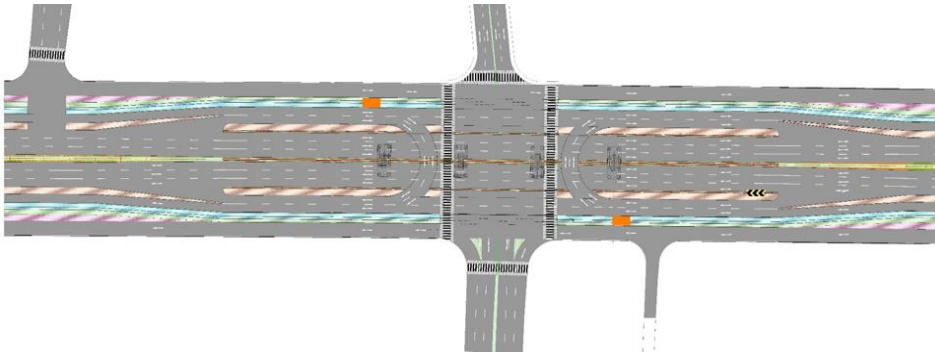


Fig 5: Proposed 2D Layout of flyover with merging, diverging & U-turn facilities

Commented [Abdulhaq12]: Dimension

#### 4.2 DETAILED VIEW:

Standard measurements of lane width (3.5m), shoulder width (0.6m to 1m), median (2m) provided in IRC: SP: 86-2018<sup>[IV]</sup>, Geometric Design Standards for Urban Roads and Streets (First Revision). According to IRC:3-1983<sup>[I]</sup>, Dimensions and Weights of road design vehicles, no vehicle other than double decker buses shall have a height exceeding 3.8m for normal application and double decker buses may have a height not exceeding 4.75 m. According to Indian Standards, the height of flyover should be 5.5m (Fig 6 a & b).

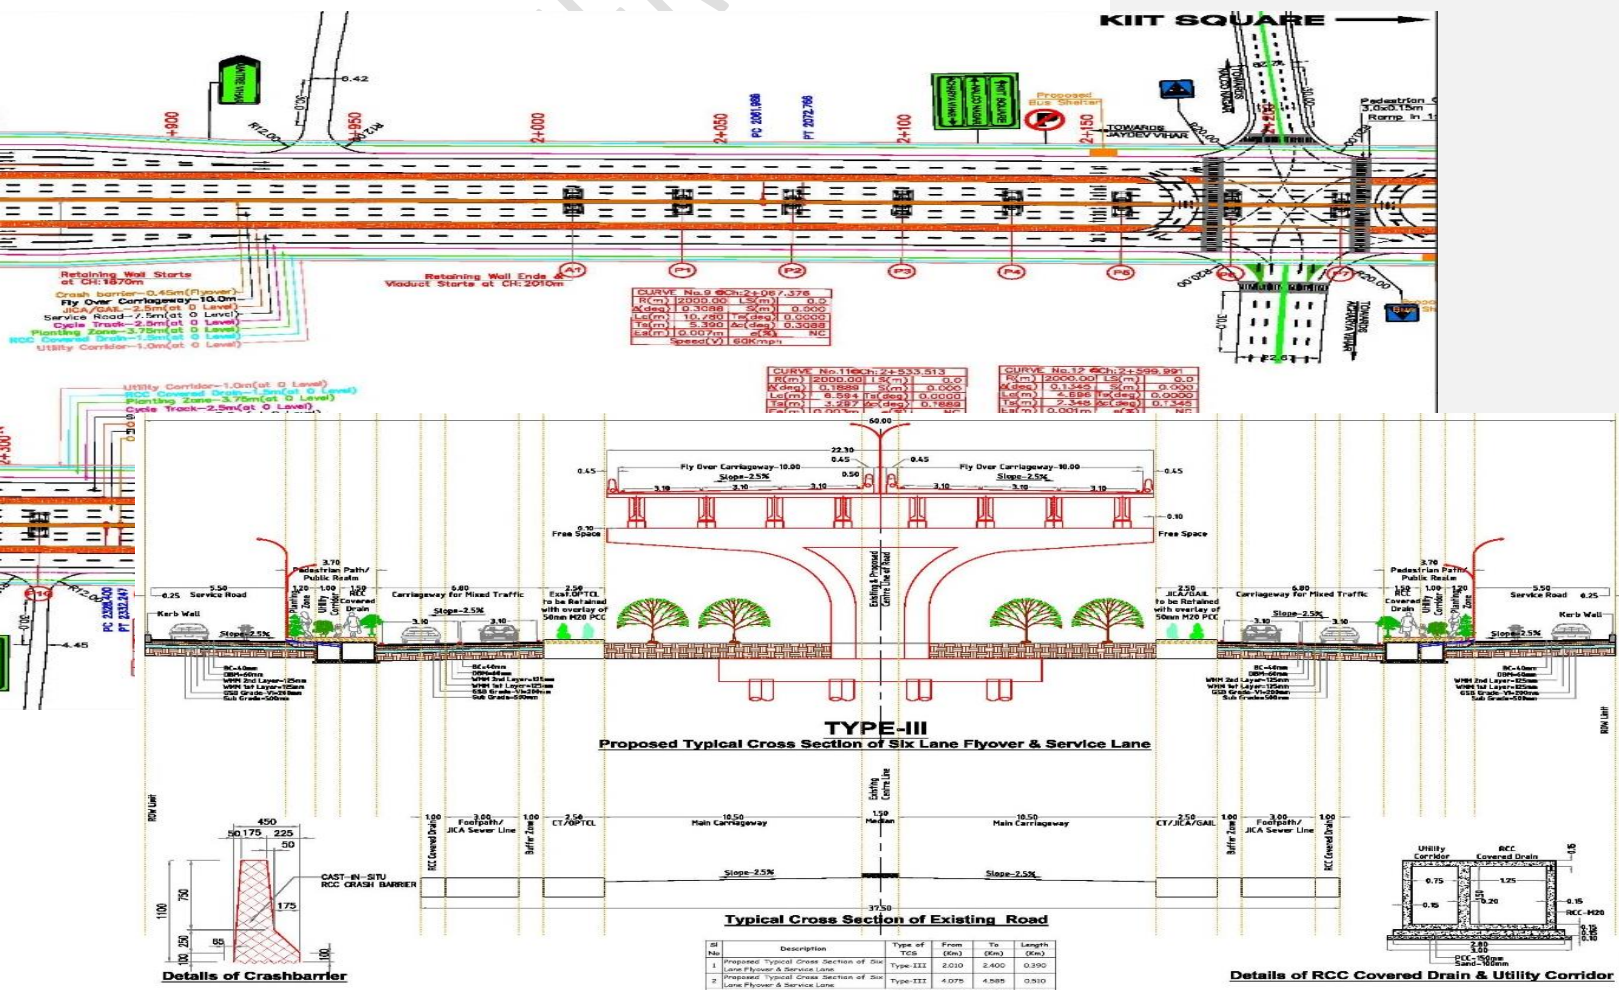


Fig 6 (a & b): The proposed CS of flyover from Kalinga Hospital Square to Damana Square

Commented [Abdulhaq13]: Explain effect on result

A Bridge with a deck slab of height of 3.5 m provided making the total height of the flyover to be 9m. Slope of the ramp generally expressed in percentages. According to IRC: 92-1985<sup>[VI]</sup>, Guidelines for the design of Interchanges, the slope should be limited 4% to 6%. So, providing a slope of 5% would be suitable which means a gradient of 1:20 (1m V: 20 m H). Zebra crossings and road marks shown in Fig 7(a-e)



Fig 8 (a) Top View of the proposed Fly Over





Fig 7(a – e) Zebra cross walk and road demarkations for decelerating cars with signal timer and plan for tabletop pedestrian crossing

#### 4.3: 3D ZEBRA CROSSWALK TO SLOW DOWN SPEEDING CARS

Innovative novice type speed bumps painted that appears to be 3D by way of a cleverly detailed optical illusion. Not only does the innovative design give foot-travelers the feeling of walking on air, but the 3D painting also gets the attention of drivers, who will be sure to slow down their speed once they spot the seemingly floating zebra stripes, (Fig 7(a) and Fig 7(b))

#### 4.4 PLAN AND USE OF TABLE TOP PEDESTRIAN CROSSINGS

Stop vehicular traffic and provide pedestrian crossing phase. The new zebra crossings catch the attention of pedestrians and thereby spread awareness on road safety. The tabletop crossing will increase visibility and make road crossing easy, especially for the elderly and the disabled, Fig 8(c).

#### 4.5. BROAD DESIGN FEATURES OF FLY OVER

The design data as stipulated for the proposed fly over from Kalinga Hospital square to Damana square provided in (Table 4)

Table 4 : Designed data proposed broad design features of fly over ( Kalinga Hos. to Damana Sq.)

#	Criterion	Design criterion	#	Criterion	Design Data
1	Direction flyover	Straight to KIIT road.	14	No. of girders	2x4Nos @ 3.20M c/c.
2	Min <sup>m</sup> clearance	At junction -5.50m	15	Substructure -	Solid RCC Rect. piers.
3	No Carriageway width footpath;	Anti-crash barrier both way 3-lane divider	16	Foundation: Bored piles in situ	1200 mm diameter. Founding:22M.belowGL
4	Carriageway	Width = 10.00m	17	Bearings-	POT-PTFE as per design
5	Anti-Crash	Barrier: 2 x .45m=0.9m	18	Pier cap	-RCC Rectangular
6	Pier	C/C distance = 30.00m	19	Abutment	-RCC Rectangular.
7	Overall width	both side Anti crash Barriers- 22.30m	20	Foundation- piers and abutments	Bored cast in situ RCC piles-22m depth for.
8	All spans spacing	30m	21	Approach (solid)	RE walls on either side.
9	Max. Gradient	viaduct & approach - 1: 33	22	Drainage	Spouts provided at end of spans to collect rain
10	Camber	- 2.50% on one side.	23	Chambers	Collect rain; discharge to drains near footpath
11	Super structure -	RCC deck slab/ PSC girders	24	Lighting	Smart SPV light post
12	PSC girders	- 30m span	25	Signalling at centre of Junction	(3x30)m level spans & vertical clearance 5.50m.
13	Span arrangement	10 x 30m sloping via duct + (3 x 30) m level spans at Kalinga Hos. Sq. & 14 x 30m sloping via duct + (3 x 30) m level spans at Damana square.			

**Note:** POT PTFE bearing that carry vertical load by compression on an elastomeric disc confined in a steel cylinder, and which accommodates rotations by deformations of the disc



#### 4.6: THE COMPARATIVE STUDIES

Table 5: The existing, proposed for connectors and over flyover the traffic control system (TCS)

The existing, proposed for connectors and over flyover the traffic control system (TCS); such as various lanes, service roads, Kerbs, for pedestrians, cyclists, and buffer zone etc given in Table 5.

Existing TCS				Proposed TCS for Normal				Proposed TCS for Fly Over			
Description	Nos	Width (m)	Total Width (m)		Nos	Width (m)	Total Width (m)		Nos	Width (m)	Total Width (m)
Carriageway	2	10.50	21.00	Carriageway	2	10.00	20.00	Fly Over	2	11.25	22.50
Median	1	1.20	1.20	Median	1	2.50	2.50	OPTCL Corridor	2	2.50	5.00
Cycle Track over	2	2.50	5.00	OPTCL Corridor	2	2.50	5.00	Slip Road	2	6.80	13.60
Buffer Zone	2	1.00	2.00	Bus Lane	2	3.60	7.20	RCC Covered Drain	2	1.50	3.00
Footpath	2	3.00	6.00	RCC Covered Drain	2	1.50	3.00	Utility Corridor	2	1.00	2.00
RCC Covered	2	1.00	2.00	Utility Corridor	2	1.00	2.00	Planting Zone	2	1.20	2.40
<b>Total</b>			<b>37.20</b>	Planting Zone	2	1.90	3.80	Service Road	2	5.50	11.00
				Cycle Track	2	2.50	5.00	Kerb Wall	2	0.25	0.50
				Service Road	2	5.50	11.00	<b>Total</b>			<b>60.00</b>
				Kerb Wall	2	0.25	0.50				
				<b>Total</b>			<b>60.00</b>				

#### 4.7 DISCUSSION:

Policymakers' of town planning are unable satisfy the commuters without having proper redress of the significant public policy challenge of motorization, pavement, traffic management in cities road congestion. Amidst the key skills of ICT (information and communication technologies) backing and strengthening the smart cities are basically infrastructures, large scale maps for better planning, firm connectivity, Internet of things (IOT), cloud computing, big data analytics, sensors, and artificial intelligence focusing on vast and fast technology applications and used cases with futuristic planning for transport, health, security and livelihood.

The traffic congestions, mishaps by collisions, atmospheric pollution, citizen's health, slow traffic speed, surged fuel use, fuel insufficiency, raised insurance costs are the problems of Bhubaneswar city. Growing traffic in cosmopolis are major sources of atmospheric carbon monoxides, which is strategic nanocluster of aerosols, which may demolish the future city civilization though adequate planning, infrastructures, planning, management, and smart services cosmopolis. (Troung et al., 2018<sup>[23]</sup>, Toh et al., 2020<sup>[24]</sup>, Rao et al., 2022<sup>[21]</sup>) (Table 6)

Table 6: Proposed Innovative intelligent transportation system (ITS) and respective benefits

SI No	Innovative technologies	Benefits to be received	Source
1	On road energy harvesting; power street-lights, traffic signals & signage	Offer links of various roads; using sunlight/ Piezo electric energy harvester system through optimizing multiple structural parameters. sensors; light street dividers at night, & melting snow and ice in winter	Yang, H., et al., (2021) <sup>[25]</sup> .
2	Musical roads (crop music or tunes when cars drive crosses; Japan developed a musical road surface	reduce fatigue, maintain attention, slow light music boost attentiveness, in highways and long country roads; tried in USA, Japan, Netherlands, Taiwan, Denmark, and South Korea; Low level Ramblers at equal intervals produce musical sound tried in Japan	Li R., et al., 2019 <sup>[26]</sup>
3	Weighing on road (Overloaded truck wane Highways)	Goods carriers need weight check in long way travel. Weights are taken static weighing, weigh-in-motion (WIM) or virtual WIM	Liimatainen et al., 2020 <sup>[27]</sup>
4	Electrified roads (Auto freight charging roads)	Introduced in Sweden, Korea now in India; Electric vehicle supply Equipment (EVSE); Public charging system (PCS), Battery charging	<a href="https://www.niti.gov.in/sites/default/files/2021-08/">https://www.niti.gov.in/sites/default/files/2021-08/</a> and GOI Ministry of

		stations (BCS), Captive charging station (CCS) and Battery swapping stations (BSS) are to surge Electric vehicles as per SDG-11	power 12.02.2018 (Consolidated EVCI guide lines
5	Smart wireless (digital traffic signs) in roads	To report poor visibility, placing of vehicles; to signalise highway code signs burden of display in road sides, traffic signs provided by wireless system, bad weather, auto traffic volume digital information at low cost is provided and recorded	<a href="#">Toh et al., 2018<sup>[28]</sup></a>
6	finding traffic rule violation, record & notification	Multiple wireless signs (digital) eliminates traffic land mark matching using eye ; analysing the road end signs; extreme climate at least cost allow the traffic managers to the rule breakers; recording them for future use	<a href="#">Park et al., 2022<sup>[29]</sup></a>
7	V2X; CV-2X; V2X, I2X, and P2X communications & VANETs (Talking car)	Space between vehicle; car to car or traffic corridor talks or light indicators (V2V) by mobile networks can reduce traffic congestions by using IEEE 802.11p; 3GPP LTE or 5.9 GHz V2V message. E-call methods or VANET used by accident vehicles can help the trauma faced traffic and rescue architecture on emergency	<a href="#">Lozano et al., 2019<sup>[30]</sup></a> and <a href="#">Miao et al., 2022<sup>[31]</sup></a>
8	Smart street lights	Initially used Norway in 2006; the advanced adaptive street lighting systems conventional, dyna-dimmer, chrono-sense and part-night schemes used for luminescence by local controllers, motion sensors, video-cameras, weather sensors alerting drivers of vehicles	<a href="#">Dizon et al., 2021<sup>[32]</sup></a> and <a href="#">Ahmed et al., 2021<sup>[33]</sup></a>

## 5.0 ADVANTAGES AND DISADVANTAGES

The advantage of the project is that by the construction of a flyover, it avails to minimize traffic congestion, thus reduces travel time. Flyovers play a major role in streamlining the traffic control system. It helps to abbreviate waiting time at the intersection. The effect of pollution need reduction and decreases the risk of accidents. Flyover helps to increase the capacity of road (vehicles per km) without changing road geometrics and thus the speed of the vehicle increased. It also contributes a lot to the aesthetic view of the city. Flyover avails to truncate traffic conflict points at the junction. It also provides facile, expeditious and safe access of public transportation service.

Flyovers contain several advantages, but there are limitations, which arise due to several mistakes committed at some stage in their construction. Flyovers are not as a rule suitable for built-up areas as they require a large area and it is costly. Land acquisition is also required for its construction. Lack of proper management in the flyover construction also causes many problems. This project deals with traffic analysis and proposing a design layout for a flyover, hence it is not detailing about the structural aspect.

## 6.0 DIVERSION PROPOSAL

Smart roads, lighting, vehicles, cars, traffic signals, proper management with zero carbon pollution are the prioritized initiatives. Proper adherence to sustainable development goals (SDG goals 11) for sustainable cities and communities. The electric vehicles (EVs) commonly sighted on roads these days.

- Existing lane is six-lane road. During construction, at least six lanes needs provision. Before starting flyover work, two lane service road (6.80m) adjacent to the existing OPTCL corridor and intermediate service road (5.50m) edge of the boundary on both side (12.3m totally) of the proposed fly over.
- Existing drains, footpath, utility services and structures falling in the service road need diversion beyond the project area on both side.
- Any other obstructions such as bus stops, shops, need removal before taking up the work for service roads.
- Traffic on existing six lane to continue until construction of three lanes service road on both side.
- The flyover portion of 22.30m need cordoned off by barricading with diversion signs need installation.
- Traffic wardens with managers need engagement for traffic management.
- Noise barriers need erection on sides of the flyover areas.
- Time required for completion is 24 months from the date of getting clear site, free of encroachments, structures and utilities. Service roads on either side need construction in first four months and flyovers need completion in 20 months thereafter.
- The utility services need shifting in each four months interval.

## 7.0 CONCLUSION

Increasing demography, modernization and rapid urbanization in India have resulted in increased usage of vehicles and transportation facilities, which in turn results in traffic congestion and related problems. The project study is based on 3 main intersections and traffic data is collected manually on peak hours which is then converted to common PCU unit. After comparing peak values of 3 intersections, Kalinga Hospital and Damana Square signal junction with a highest peak value of 6114 pcu/hr is selected. Field measurements done using total station. The maximum volume a rotary can handle is 5000 pcu/hr and elevated highways can carry beyond this limit. An alternate solution suggested is the implementation of a flyover. The height of the flyover given as 5.5m based on Indian Standards. A bridge with a deck slab of height 3.5m need provision making total height of the flyover to be 9m. The length of each ramp should be 180m with a slope of 5 percent. All measurements provided as specified on IRC codes. Although governments may never be able to eliminate road congestion, with the flyover construction shall reduce certain extent and crisis can have mitigation well. Despite of the huge investment, it would provide an easy, safe and fast transportation. If the project designed as per IRC's is implemented with ITS the future demands of the traffic shall be satisfied.

#### Various IRC directives and Standards followed

- I. The Indian Road Congress (IRC: 03-2083) Geometric Design Standards for Urban Roads and Streets (First Revision).
- II. The Indian Road Congress (IRC: SP: 90-2010), Manual for Grade separators and Elevated structures.
- III. The Indian Road Congress (IRC: SP: 106-1990), Manual for Grade separators and Elevated structures.
- IV. The Indian Road Congress (IRC: 86-2018) Geometric Design Standards for Urban Roads and Streets (First Revision).
- V. The Indian Road Congress (IRC: SP:41-1994), Guidelines for the Design of At-Grade Intersections in Rural & Urban Areas.
- VI. The Indian Road Congress (IRC:65-2017), Guidelines on Regulation and Control of Mixed Traffic in Urban Areas (First Revision)
- VII. The Indian Road Congress (IRC: 92-1985) Geometric Design Standards for Urban Roads and Streets (First Revision).

#### References:

1. Bhuyan PJ, Ahmed F. Road traffic accident: An emerging public health problem in Assam. *Indian J Community Med* 2013;38:100-4
2. Gupta, H.; Bhardwaj, D.; Agrawal, H.; Tikkiwal, V.A.; Kumar, A., (2019). An IoT Based Air Pollution Monitoring System for Smart Cities. In *Proceedings of the 2019 IEEE Int. Conf. on Sustainable Energy Tech. and Systems (ICSETS)*, BBSR, India, 173–177.
3. Montanaro, T.; Sergi, I., Basile, M., Mainetti, L., Patrono, L., (2022). An IoT-ware solution to support governments in air pollution monitoring based on the combination of real-time data and citizen feedback. *Sensors* 22, 1000. doi.org/10.3390/s22031000
4. Shradhesh R. M., Bhorkar, M., Baitule, P., (2020). Traffic Congestion Minimization Study for Hingna Area of Nagpur City, MS. India. *IJERT*, 4(30), 1-4
5. Gopalakrishnan S., (2012). A public health perspective of road traffic accidents. *J. of family medi. & primary care*, 1(2), 144–150. <https://doi.org/10.4103/2249-4863.104987>
6. Goetz A.R. (2019) Transport challenges in rapidly growing cities: is there a magic bullet?, *Transport Reviews*, 39:6, 701-705, DOI: 10.1080/01441647.2019.1654201
7. Droj, G., Droj, L., Badea, A.-C., (2022). GIS-Based Survey over the Public Transport Strategy: An Instrument for Economic and Sustainable Urban Traffic Planning. *ISPRS Int. J. Geo-Inf.* 2022, 11, 16. <https://doi.org/10.3390/ijgi11010016>
8. Muneera, C P., Krishnamurthy K., 2020. Economic Evaluation of Traffic Congestion at Intersection: Case study from an Indian City. Elsevier, *Transportation Research Procedia*, 48, 1766-1777, doi.org/ 10.1016/j.trpro.2020.08.212
9. Agarwal S, Swami BL., (2011). Road traffic noise, annoyance and community health survey - A case study for an Indian city. *Noise Health*;13:272-6
10. Jha N, Srinivasa DK, Roy G, Jagdish S. Injury pattern amongst road traffic cases: A study from South India. *Indian J Community Med* 2003;28:85-90.
11. Ruikar M. National statistics of road traffic accidents in India. *J Orthop Traumatol Rehabil* 2013;6:1-6

12. Saberi, M., Hamedmoghadam, H., Ashfaq, M., Hosseini, S. A., et al., (2020). A simple contagion process describes spreading of traffic jams in urban networks. *Nat Commun* 11, 1616. <https://doi.org/10.1038/s41467-020-15353-2>
13. Sharma S, Patnaik L, Mohanty S, Sahu T., (2021). An epidemiological study on road traffic accidents at a tertiary care hospital of Eastern India. *J Datta Meghe Inst Med Sci Univ* 2021;16:319-24
14. Solanki HK, Ahamed F, Gupta SK, Nongkynrih B. Road transport in Urban India: Its implications on health. *Indian J Community Med* 2016;41:16-22
15. Verma, A., Harsha, V. Subramanian, G.H., (2021). Evolution of Urban Transportation Policies in India: A Review and Analysis. *Transp. in Dev. Econ.* 7, 25, [doi.org/10.1007/s40890-021-00136-1](https://doi.org/10.1007/s40890-021-00136-1)
16. Bokaba, T.; Doorsamy, W., Paul, B.S., (2022). A Comparative Study of Ensemble Models for Predicting Road Traffic Congestion. *Appl. Sci.*, 12, 1337. <https://doi.org/10.3390/app12031337>
17. Falcocchio, J.; Levinson, H.S., (2015). *Road Traffic Congestion: A Concise Guide*; Springer: Berlin/Heidelberg, Germany, 7.
18. Afrin T., Yodo N., (2020), A Survey of Road Traffic Congestion Measures towards a Sustainable and Resilient Transportation System. *Sustainability* 2020, 12, 4660; 1-23, [doi:10.3390/su12114660](https://doi.org/10.3390/su12114660)
19. Sahoo G., Mishra S. P., Siddique Md.,(2020), 3-Arms Stack Type Traffic Interchange: Solution to Traffic Congestion: Twin City, Odisha, India, Xi'an Jianshu,Keji Daxue Xuebao/J. of Xi'an Univ. of Architecture & Tech.,12(3); 4625-4638: DOI: 10.37896m/JXAT12.03/41"
20. Dash D. K., Mishra S. P., Siddique M., Panda S., (2021). Congestion and Performance Evaluation of Roundabouts: Case Study at Bhubaneswar City; India. *Design Engineering*, 4, 181-195.
21. Rao, J., Xu, K., Chen, J., Lei, J., Zhang, Z., Zhang, Q., Giernacki, W., & Liu, M. (2022). Sea-Surface Target Visual Tracking with a Multi-Camera Cooperation Approach. *Sensors (Basel, Switzerland)*, 22(2), 693. <https://doi.org/10.3390/s22020693>
22. Mishra S. P., Nayak S. Pr, Mishra S., Siddique Md., Ch. Sethi Ku., 2019, GIS And Auto Desk Modelling For Satellite Cities around Bhubaneswar, *International Journal of Innovative Technology and Exploring Engineering (IJITEE)* ISSN: 2278-3075, Volume-8 (11), September 2019, PP- 297-306
23. Truong, R.; Gkountouna, O.; Pfoser, D.; Züfle, A. 2018,Towards a Better Understanding of Public Transportation Traffic: A Case Study of the Washington, DC Metro. *Urban Sci.*, 2, 65
24. Toh Chai K., Sanguesa Julio A., Cano Juan C. and Martinez Francisco J., (2020), Advances in smart roads for future smart cities. *Proc. R. Soc. A*. <http://doi.org/10.1098/rspa.2019.0439>
25. Yang, H., Wei, Y., Zhang, W., Ai, Y., Ye, Z., & Wang, L. (2021). Development of Piezoelectric Energy Harvester System through Optimizing Multiple Structural Parameters. *Sensors (Basel, Switzerland)*, 21(8), 2876. <https://doi.org/10.3390/s21082876>



26. Li, R., Chen, Y. V., & Zhang, L. (2019). Effect of Music Tempo on Long-Distance Driving: Which Tempo Is the Most Effective at Reducing Fatigue?. *i-Perception*, 10(4), 2041669519861982. <https://doi.org/10.1177/2041669519861982>
27. Liimatainen, H., Pöllänen, M. & Nykänen, L. Impacts of increasing maximum truck weight – case Finland. *Eur. Transp. Res. Rev.* 12, 14 (2020). [doi.org/10.1186/s12544-020-00403-z](https://doi.org/10.1186/s12544-020-00403-z)
28. Toh C-K, Cano J-C, Fernandez-Laguia C, Manzoni P, Calafate CT. (2018). Wireless digital traffic sign of the future. *IET Netw. J.* 8, 74–78. (doi:10.1049/iet-net.2018.5127)
29. Park, Y.-K.; Park, H.; Woo, Y.-S.; Choi, I.-G.; Han, S.-S. (2022). Traffic Landmark Matching Framework for HD-Map Update: Dataset Training Case Study. *Electronics* 2022, 11, 863. <https://doi.org/10.3390/>
30. Lozano Domínguez, J. M., & Mateo Sanguino, T. J. (2019). Review on V2X, I2X, and P2X Communications and Their Applications: A Comprehensive Analysis over Time. *Sensors (Basel, Switzerland)*, 19(12), 2756. <https://doi.org/10.3390/s19122756>
31. Miao, L.; Chen, S.-F.; Hsu, Y.-L.; Hua, K.-L. How Does C-V2X Help Autonomous Driving to Avoid Accidents? *Sensors* 2022, 22, 686. <https://doi.org/10.3390/s22020686>
32. Dizon, E., Pranggono, B. Smart streetlights in Smart City: a case study of Sheffield. *J Ambient Intell Human Comput* (2021). <https://doi.org/10.1007/s12652-021-02970-y>
33. Ahmad, M. O., Ahad, M. A., Alam, M. A., Siddiqui, F., & Casalino, G. (2021). Cyber-Physical Systems and Smart Cities in India: Opportunities, Issues, and Challenges. *Sensors (Basel, Switzerland)*, 21(22), 7714. <https://doi.org/10.3390/s21227714>